


# NTS FIGURE 18 XC219 - BUTTEVANT

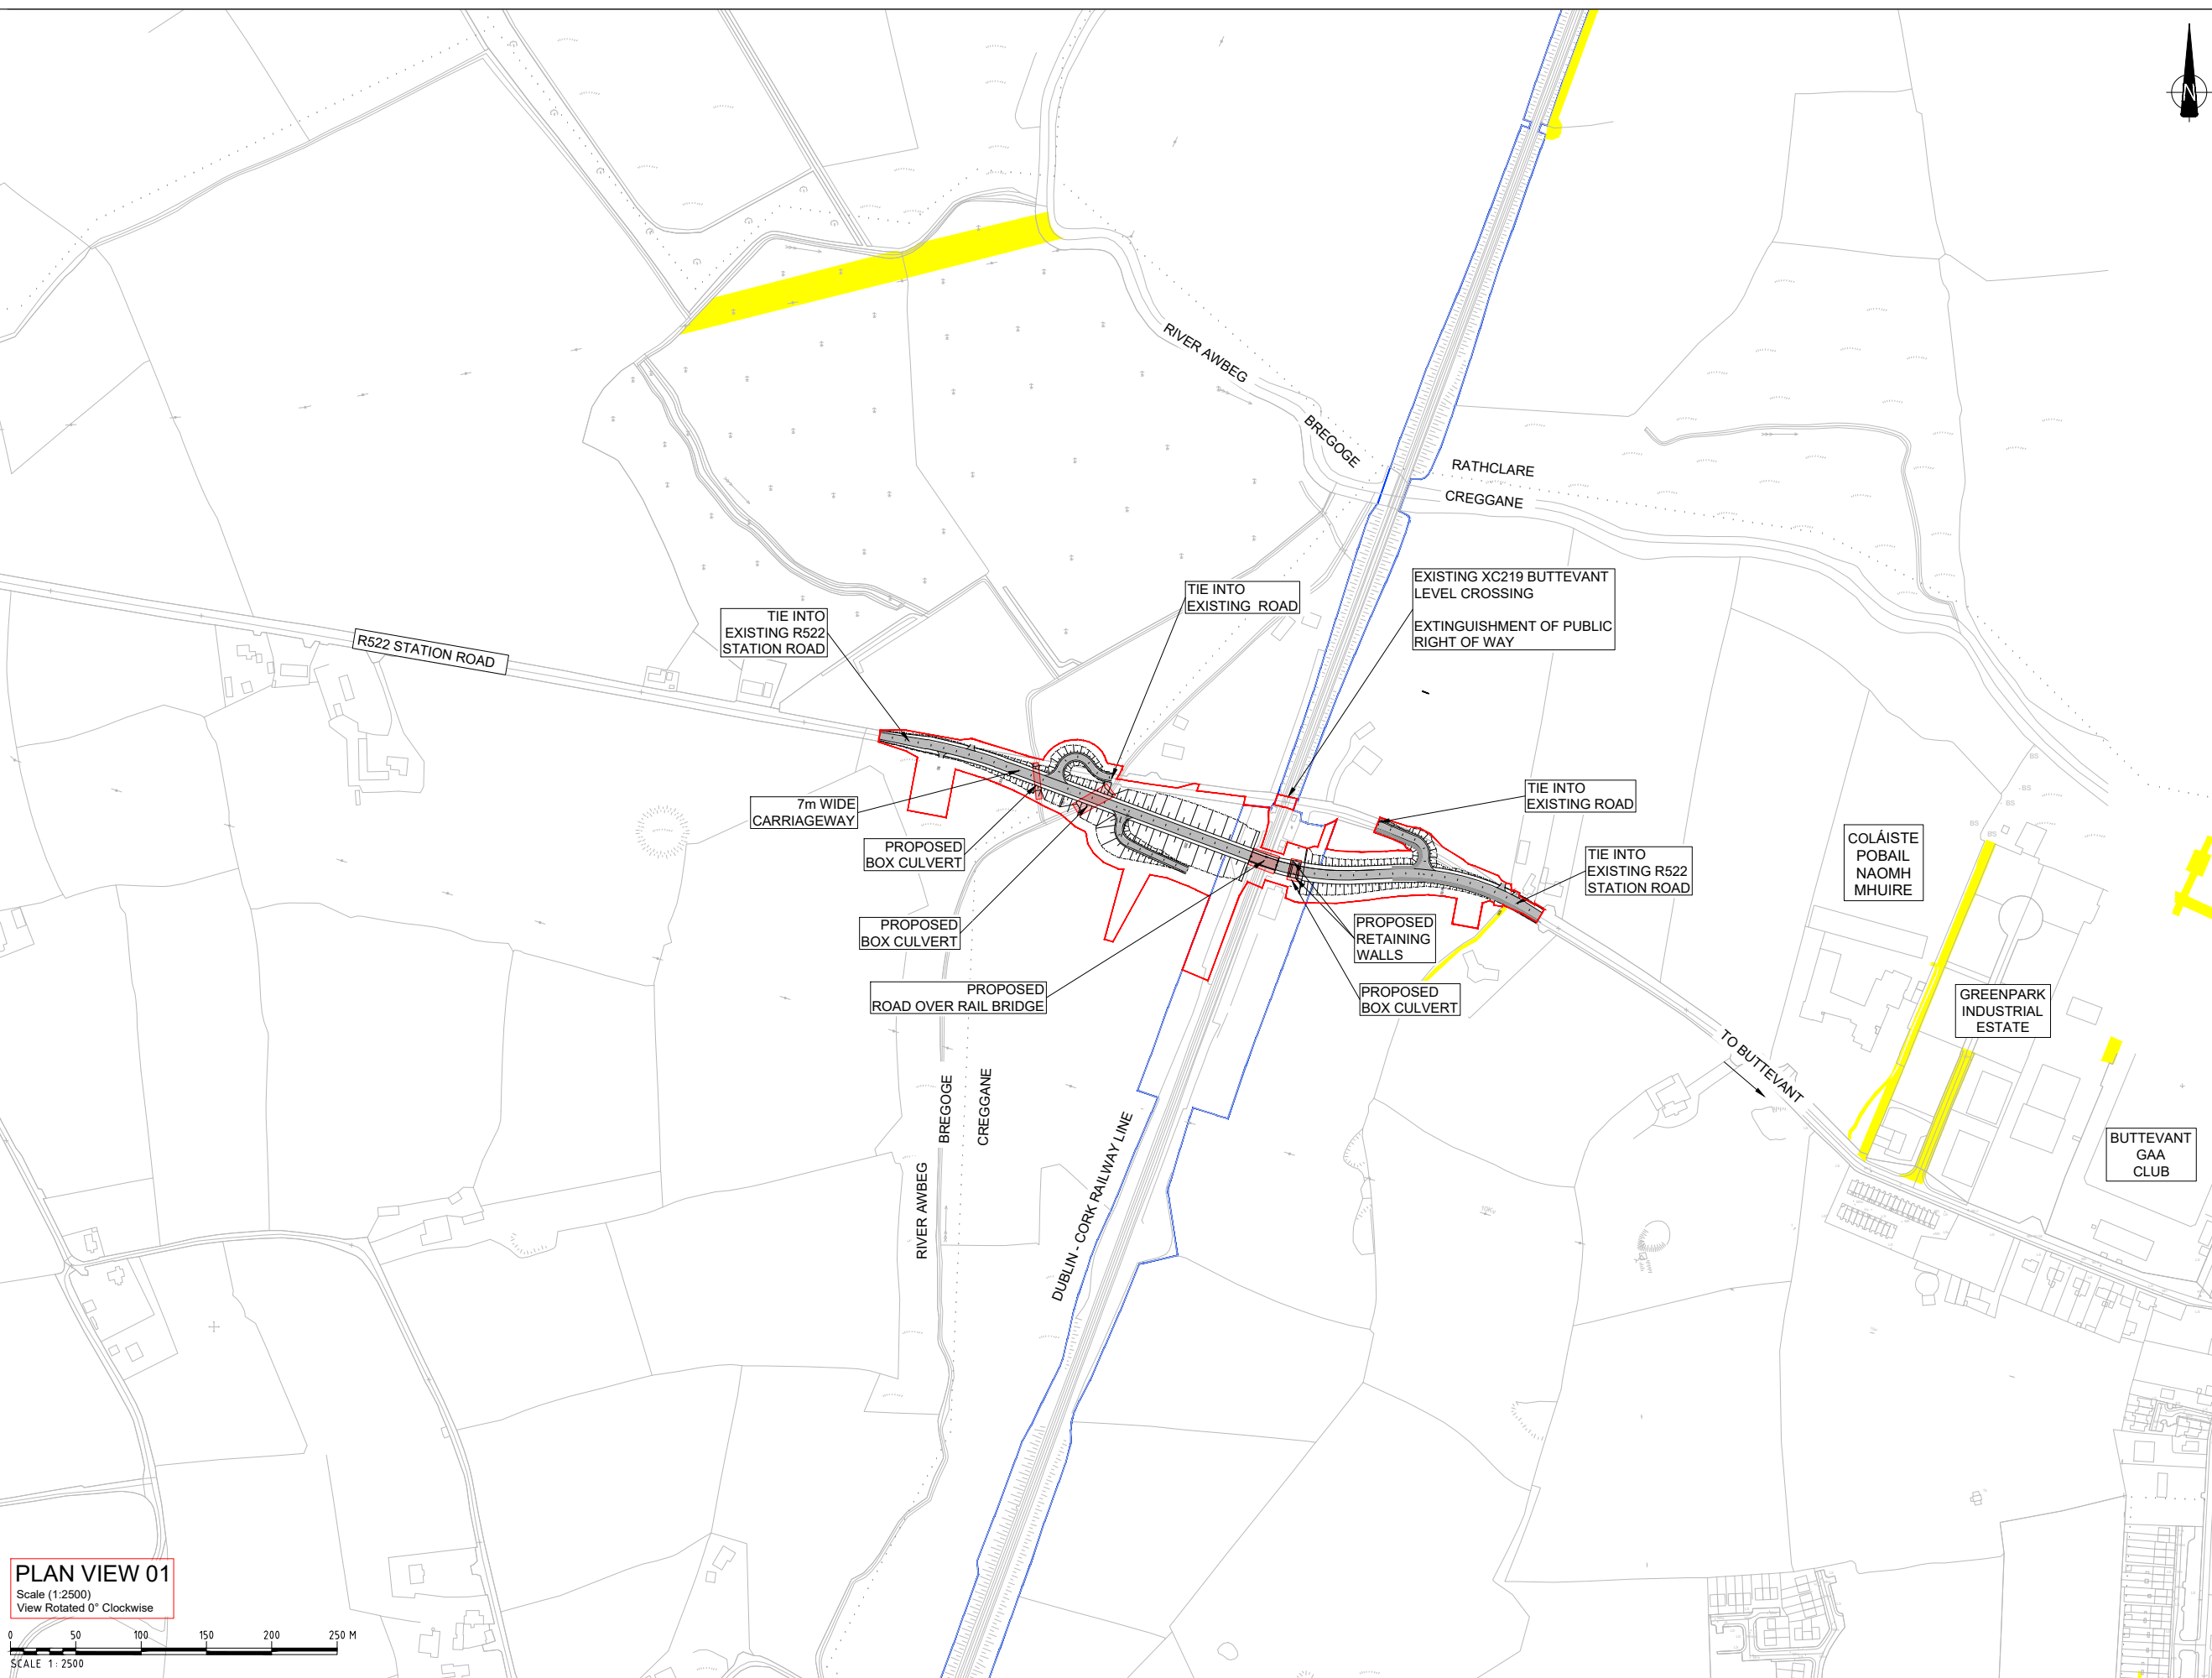

**NOTES:**  
1. ALL DIMENSIONS ARE IN METRES UNLESS OTHERWISE STATED




### LEGEND

- LEGEND**
- PROPOSED ROAD ALIGNMENT
  - PROPOSED PAVEMENT / VERGE
  - PROPOSED STRUCTURE
  - RED LINE BOUNDARY
  - IRISH RAIL LAND OWNERSHIP
  - TOWNLAND BOUNDARY
  - WAYLEAVES / PUBLIC RIGHT OF WAY

**DRAWING PREPARED BY:**  
**NAME:** JOHN ROCKS  
**COMPANY:** JACOBS ENGINEERING UK LTD.  
**ADDRESS:** SECOND FLOOR, ROCHESTER BUILDING, 28 ADELAIDE STREET, BELFAST

### LOCATION PLAN

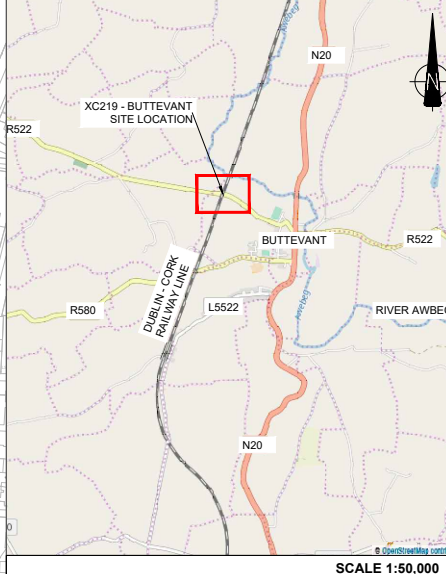

SCALE 1:50,000

© Ordnance Survey Ireland. All rights reserved. Licence number EN 0039719

**PLAN VIEW 01**  
 Scale (1:2500)  
 View Rotated 0° Clockwise



Rev	By	Date	Description
0	JR	NOV '20	ISSUE FOR COMMENT
1	AB	DEC '20	MINOR REVISIONS

Project: CORK LINE LEVEL CROSSINGS	
Component: RAILWAY ORDER SCHEDULE DRAWING	
Title: SITE LOCATION MAP - XC219 BUTTEVANT	
Designed: SK	File Name: -
Drawn: JR	Original scales: PLAN 1:2500 @ A1
Checked: FMD	Date: DEC'20
Drawing No. 32111000-JAC-LUH-XC219-DR-CH-0001	

