

FIGURE 7C XC215 - SHINANAGH

NOTES:

- ALL DIMENSIONS ARE IN METRES UNLESS OTHERWISE STATED


LEGEND

- PROPOSED ROAD ALIGNMENT
- PROPOSED VERGE
- PROPOSED STRUCTURE
- WAYLEAVE - RIGHT OF WAY
- RED LINE BOUNDARY
- IRISH RAIL LAND OWNERSHIP
- PROPOSED SAFETY BARRIER
- PROPOSED PEDESTRIAN GUARDRAIL
- PROPOSED FENCELINE
- PROPOSED GATE
- MASONRY WALL
- PROPOSED MASONRY WALL
- IR BARRIER
- EXISTING IR BARRIER
- PALISADE GATE
- PALISADE GATE

DRAWING PREPARED BY:

NAME: JOHN ROCKS
COMPANY: JACOBS ENGINEERING UK LTD.
ADDRESS: SECOND FLOOR, ROCHESTER BUILDING, 28 ADELAIDE STREET, BELFAST

LOCATION PLAN

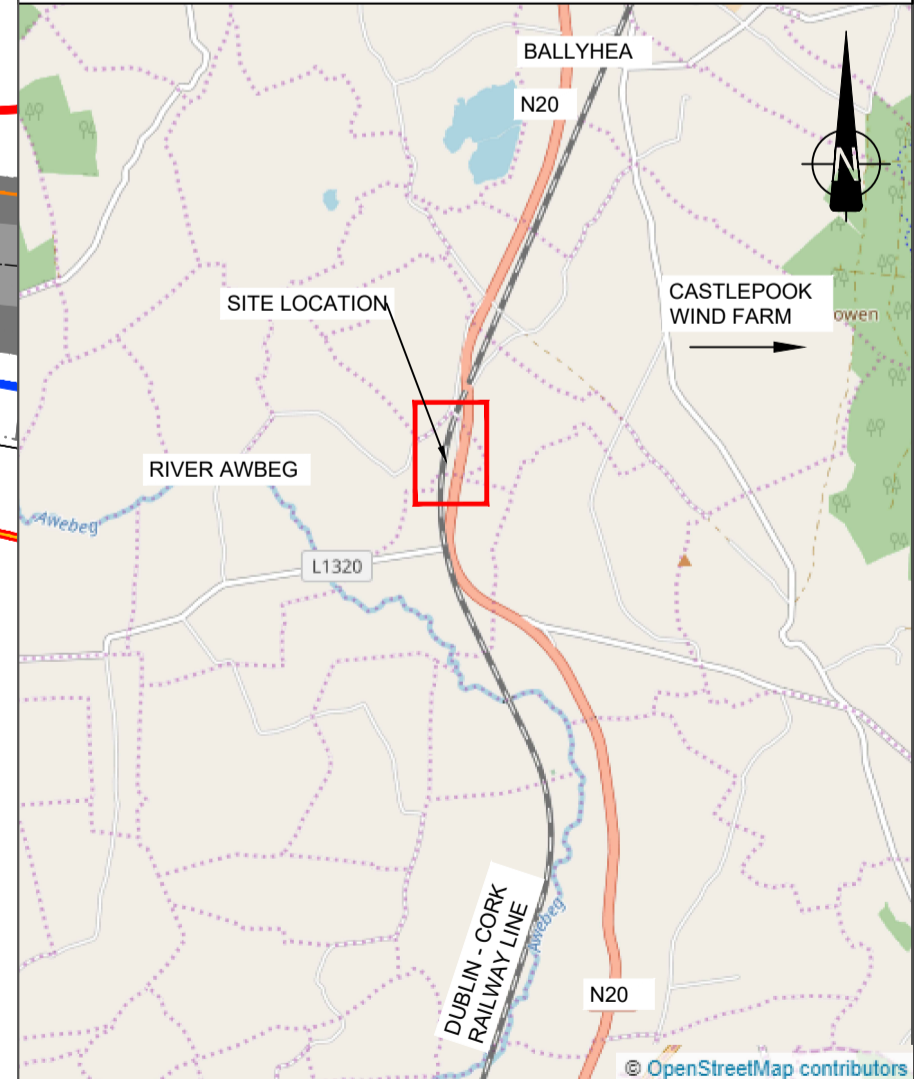

SCALE 1:50,000
 © Ordnance Survey Ireland. All rights reserved. Licence number EN 0039719


EXISTING ROAD TO BE RESURFACED ONLY

EXISTING ROAD TO BE RESURFACED ONLY

5m APPROX.

PLAN VIEW 01

Scale (1:500)
View Rotated 101° Clockwise

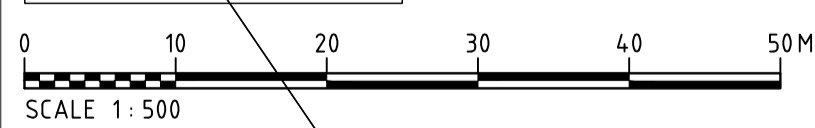

SCALE 1:500



Rev	By	Date	Description
0	PT	APR '21	FINAL

Project: CORK LINE LEVEL CROSSINGS	
Component: RAILWAY ORDER SCHEME DRAWING	
Title: PROPOSED SITE LAYOUT PLAN - XC215 SHINANAGH - SHEET 1 OF 5	
Designed: SK	File Name: -
Drawn: JR	Original scales: PLAN 1:500 @ A1
Checked: FMD	Date: NOV '20
Drawing No: 32111000-JAC-LUH-XC215-DR-CH-0004i	

FIGURE 7D XC215 - SHINANAGH

NOTES:

- ALL DIMENSIONS ARE IN METRES UNLESS OTHERWISE STATED


LEGEND

- PROPOSED ROAD ALIGNMENT
- PROPOSED VERGE
- PROPOSED STRUCTURE
- WAYLEAVE - RIGHT OF WAY
- RED LINE BOUNDARY
- IRISH RAIL LAND OWNERSHIP
- PROPOSED SAFETY BARRIER
- PROPOSED PEDESTRIAN GUARDRAIL
- PROPOSED FENCELINE
- PROPOSED GATE
- MASONRY WALL
- PROPOSED MASONRY WALL
- IR BARRIER
- EXISTING IR BARRIER
- PALISADE GATE
- PALISADE GATE

DRAWING PREPARED BY:


NAME: JOHN ROCKS
COMPANY: JACOBS ENGINEERING UK LTD.
ADDRESS: SECOND FLOOR, ROCHESTER BUILDING, 28 ADELAIDE STREET, BELFAST

LOCATION PLAN

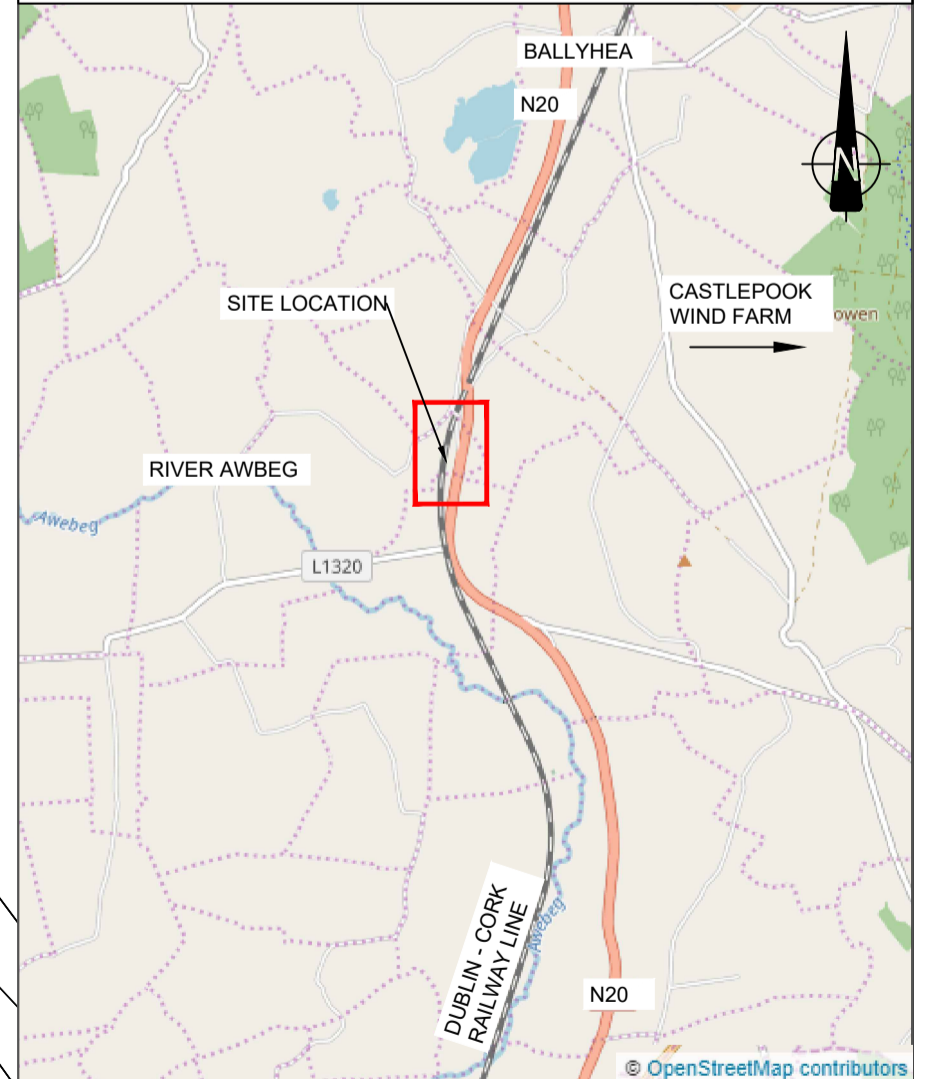

SCALE 1:50,000

© Ordnance Survey Ireland. All rights reserved. Licence number EN 0039719

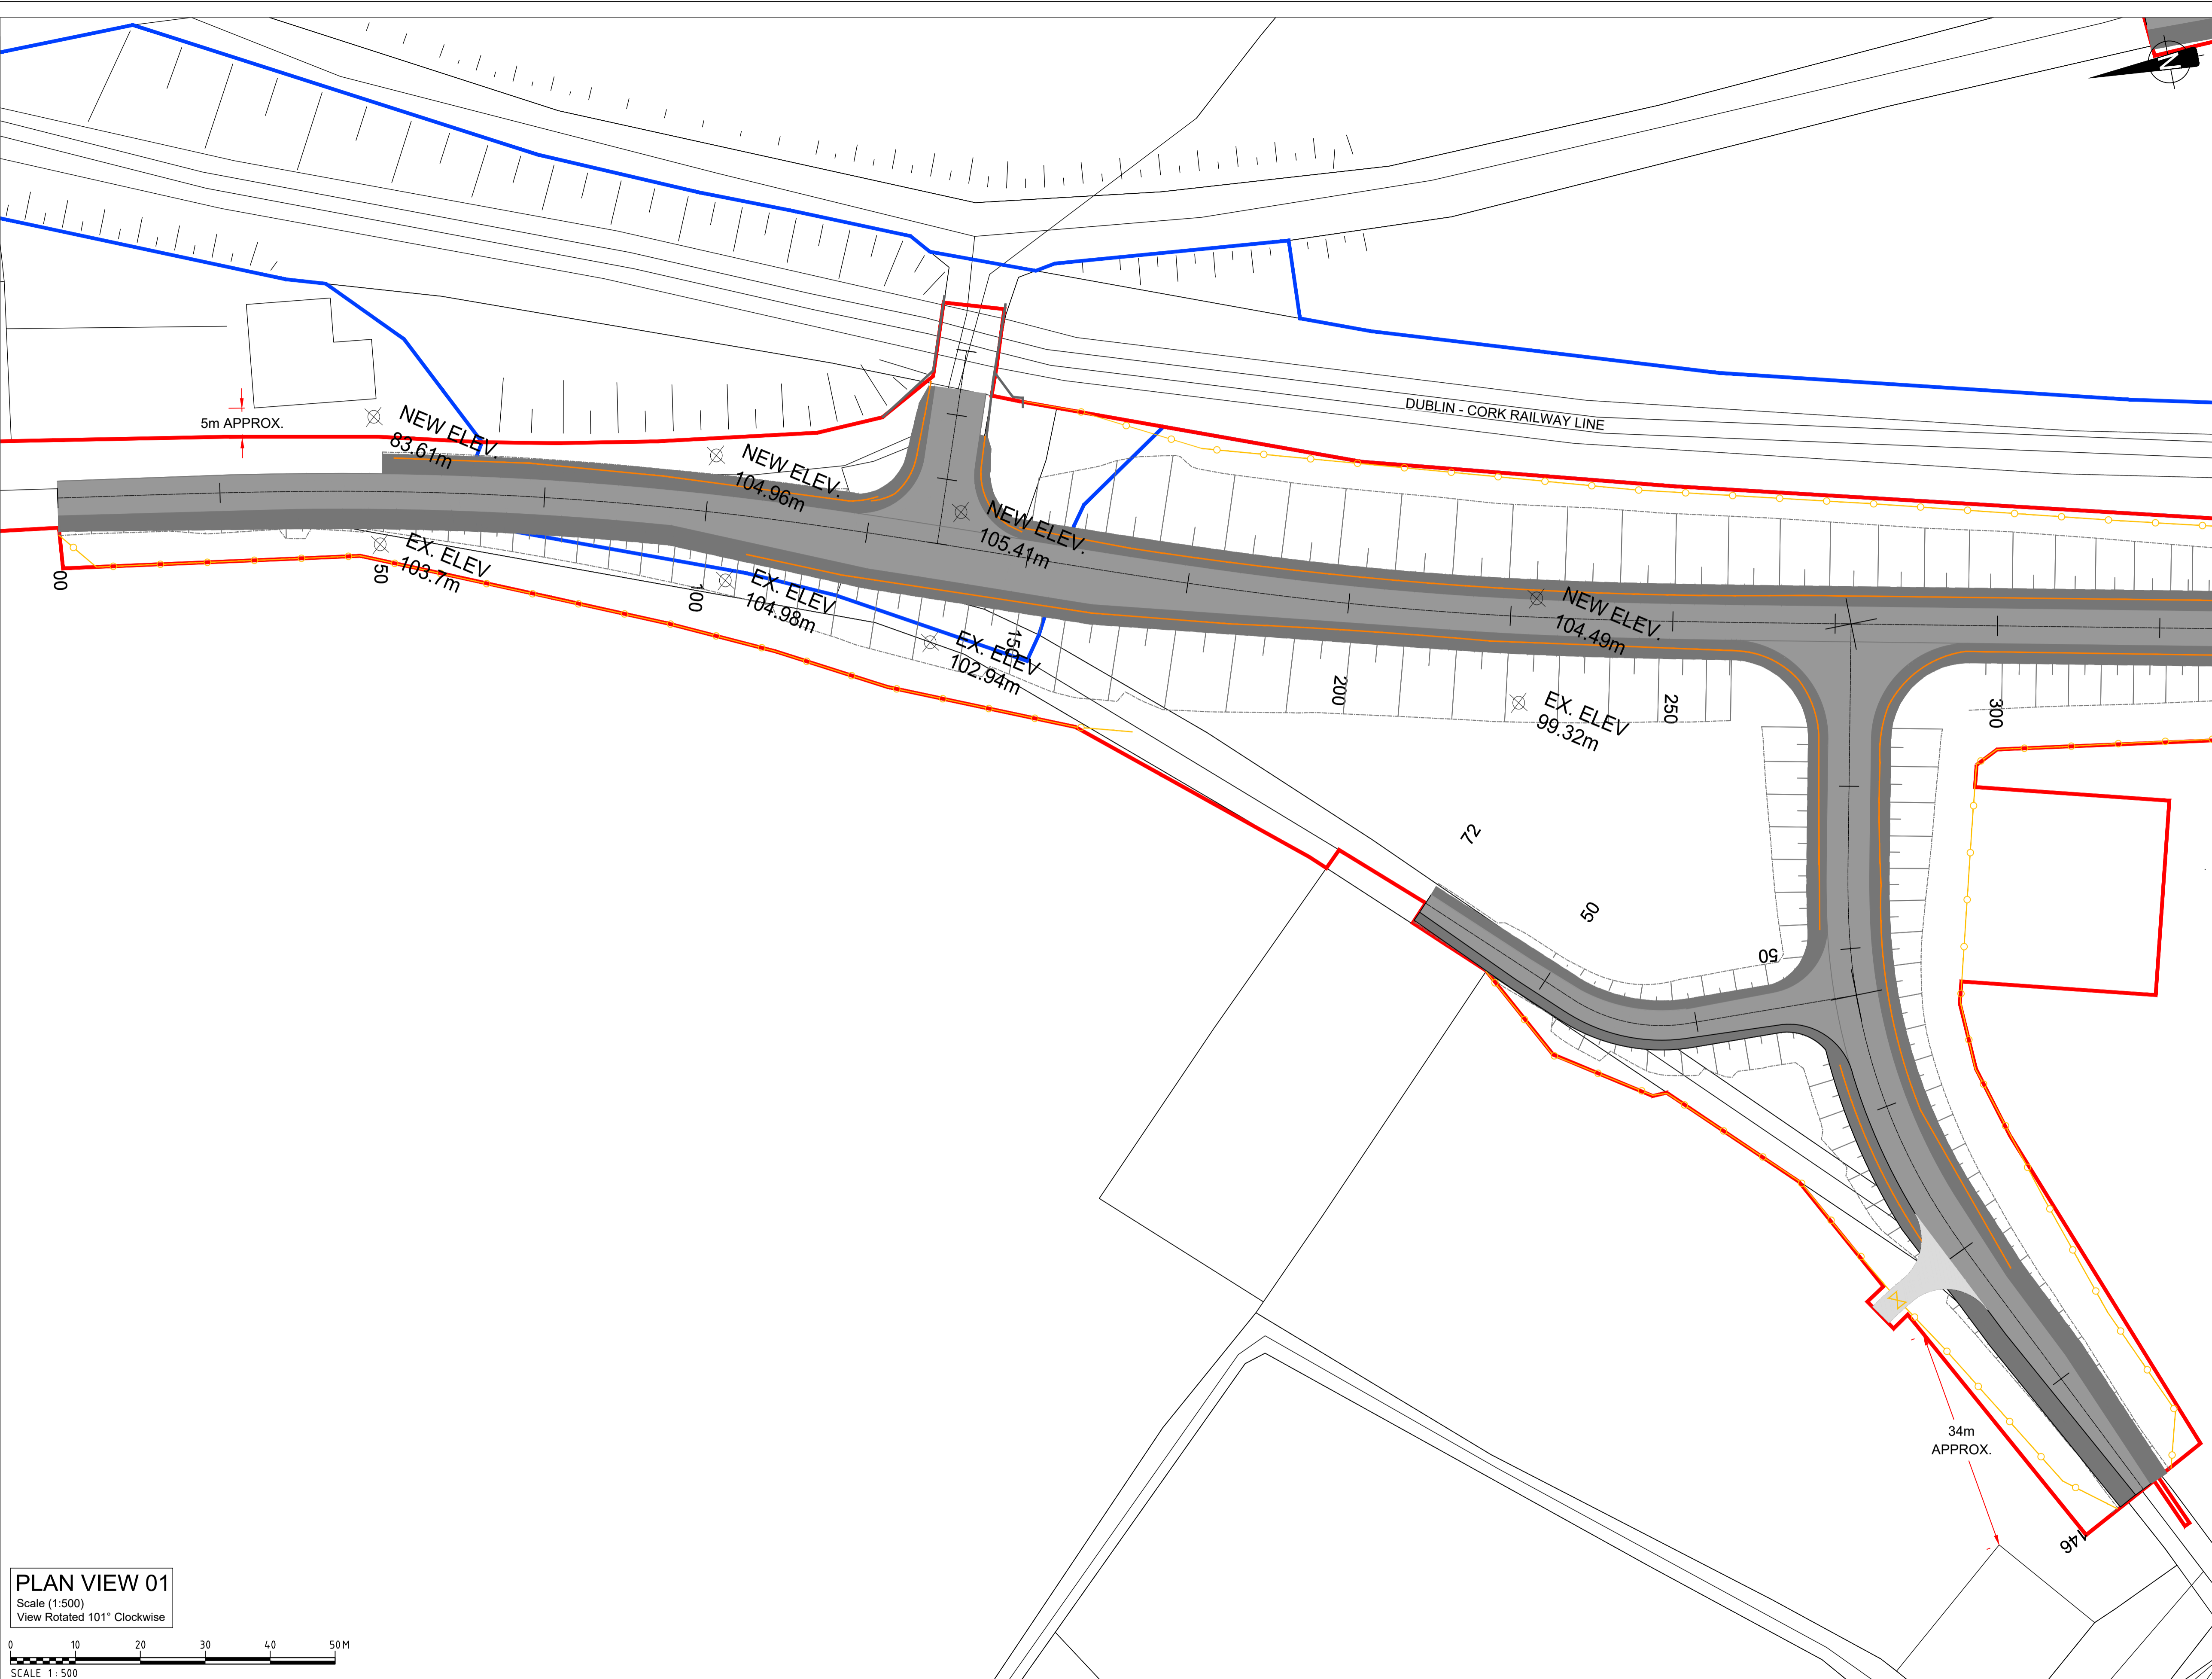

PLAN VIEW 01
 Scale (1:500)
 View Rotated 101° Clockwise





Rev	By	Date	Description
0	JR	NOV '20	DRAFT ISSUE FOR COMMENT
1	AB	DEC '20	FINAL

Project: CORK LINE LEVEL CROSSINGS	
Component: RAILWAY ORDER SCHEME DRAWING	
Title: PROPOSED SITE LAYOUT PLAN - XC215 SHINANAGH - SHEET 2 OF 5	
Design: SK	File Name: -
Drawn: JR	Original scales: PLAN 1:500 @ A1
Checked: FMD	Date: DEC '20
Drawing No: 32111000-JAC-LUH-XC215-DR-CH-0004i	

FIGURE 7E XC215 - SHINANAGH

NOTES:
1. ALL DIMENSIONS ARE IN METRES UNLESS OTHERWISE STATED

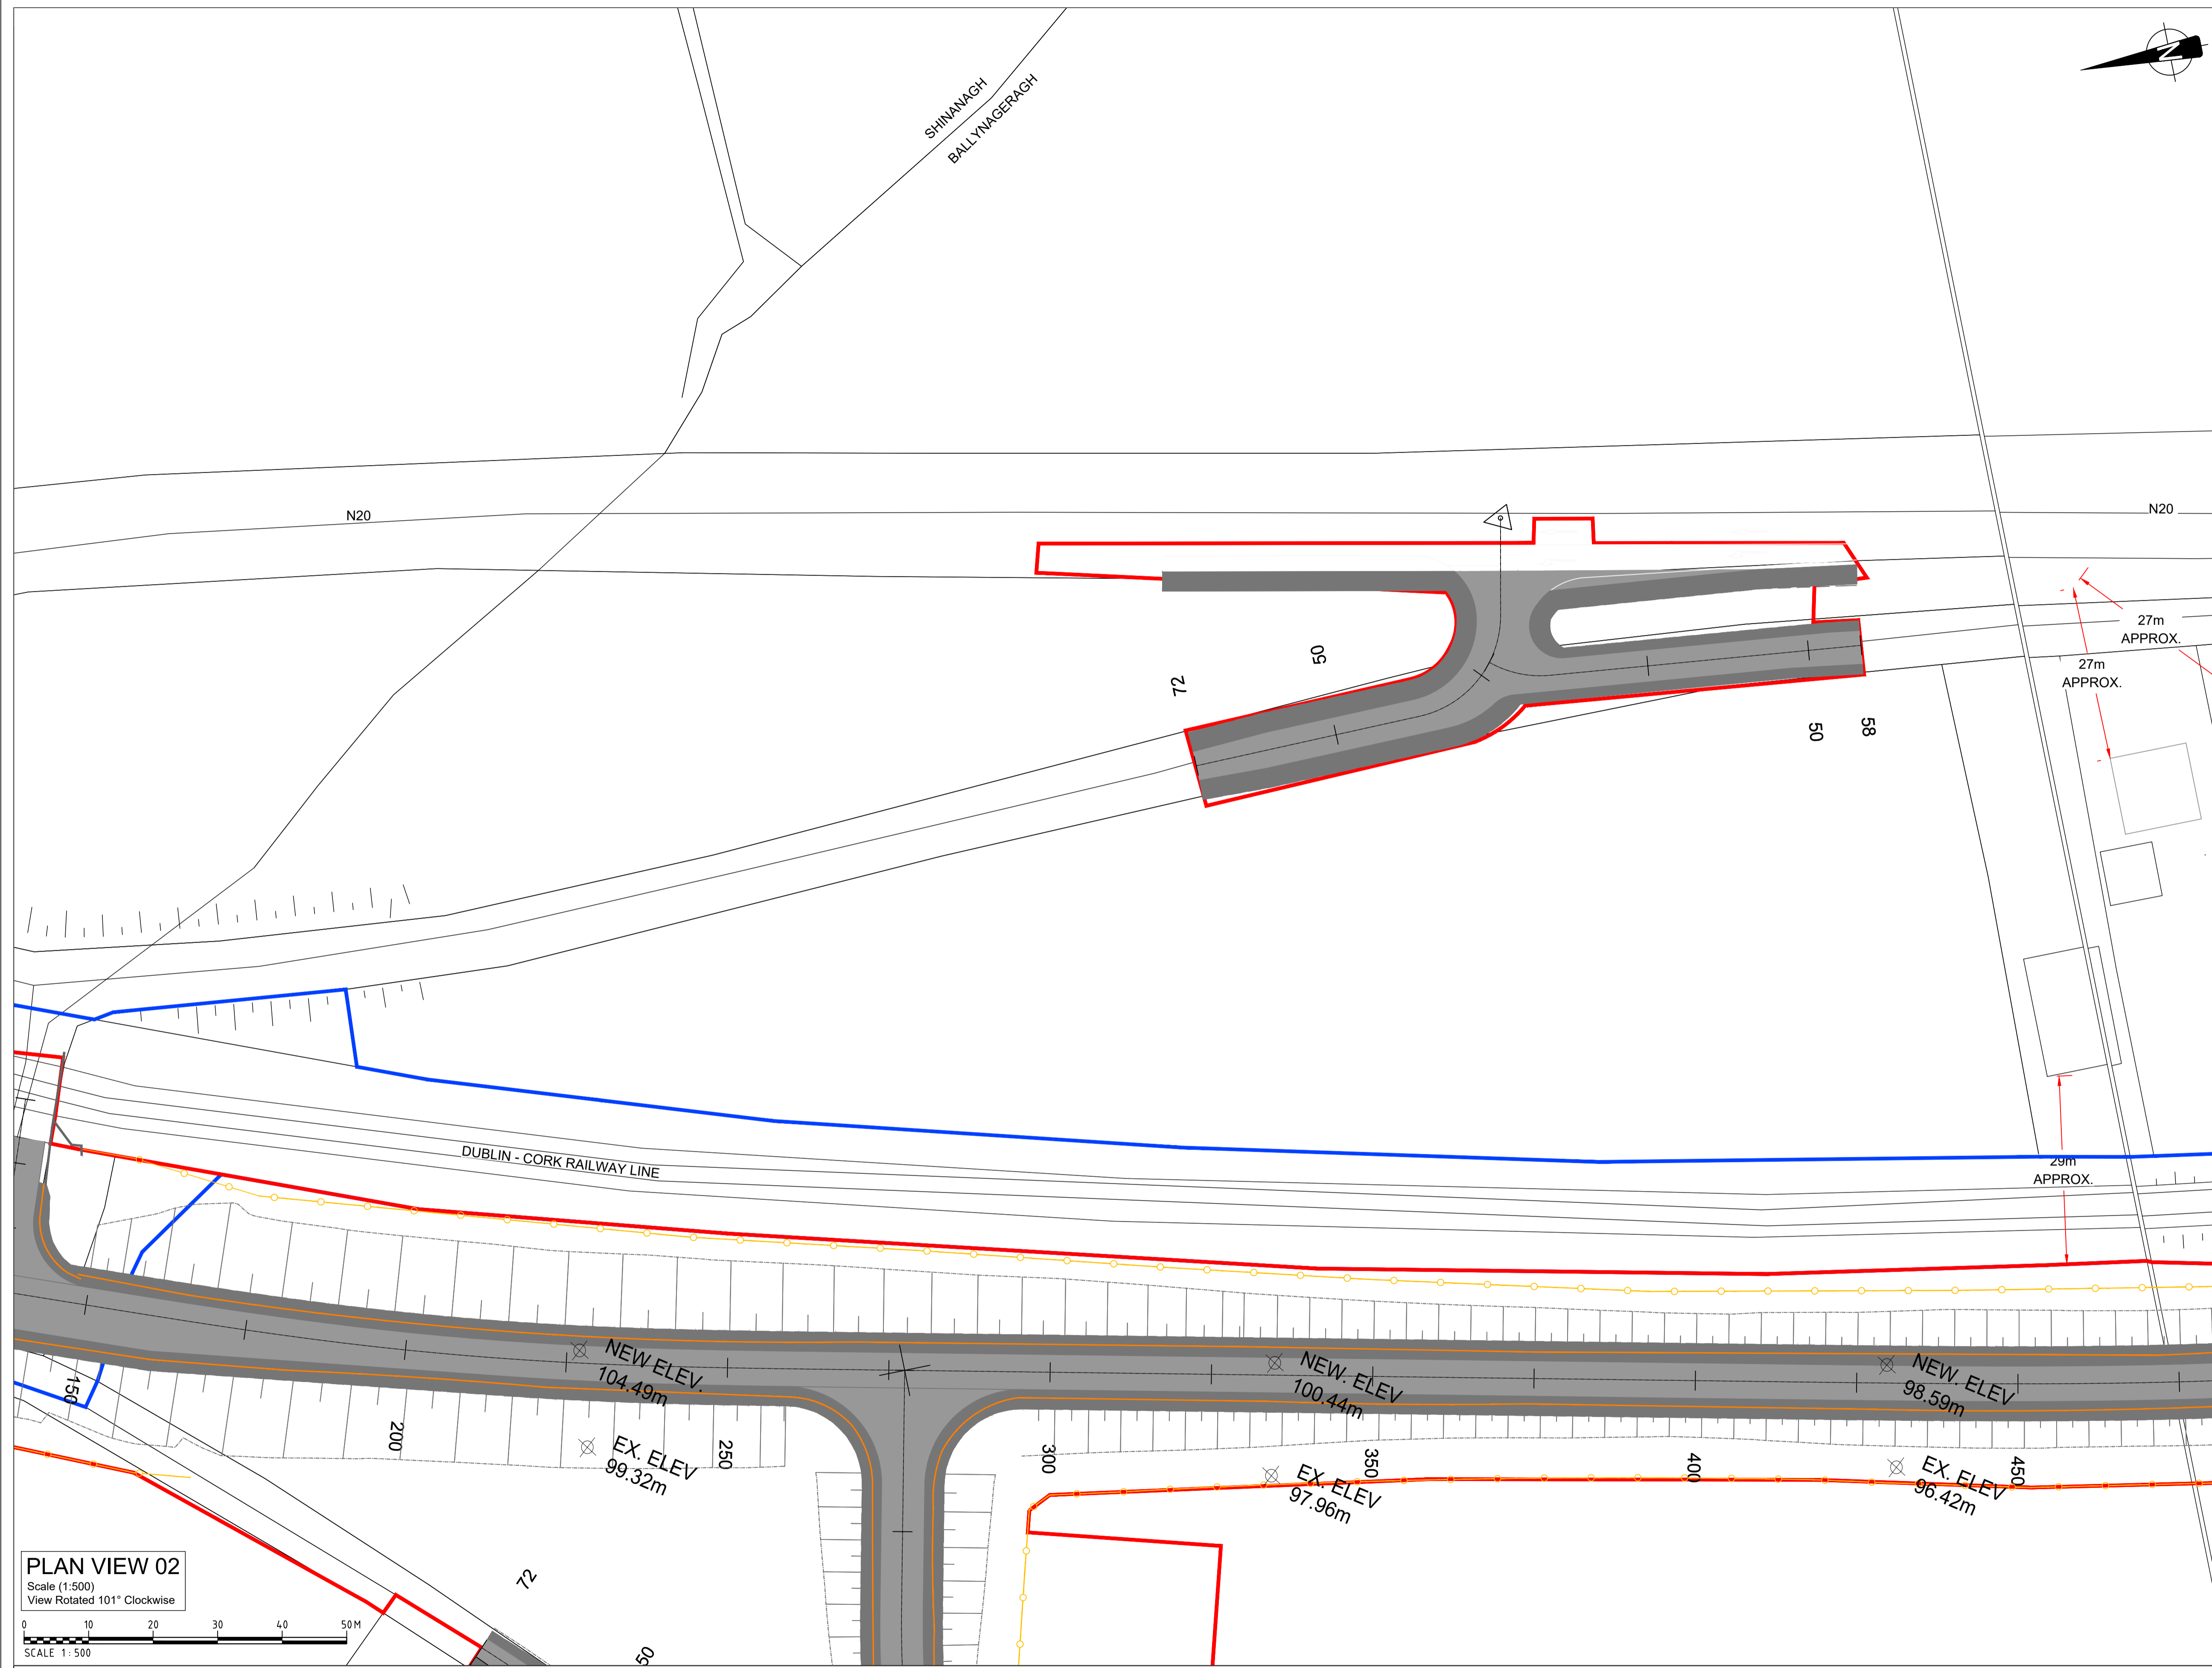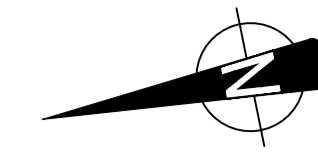


LEGEND

- PROPOSED ROAD ALIGNMENT
- PROPOSED VERGE
- PROPOSED STRUCTURE
- WAYLEAVE - RIGHT OF WAY
- RED LINE BOUNDARY
- IRISH RAIL LAND OWNERSHIP
- PROPOSED SAFETY BARRIER
- PROPOSED PEDESTRIAN GUARDRAIL
- PROPOSED FENCELINE
- PROPOSED GATE
- MASONRY WALL
- PROPOSED MASONRY WALL
- IR BARRIER
- EXISTING IR BARRIER
- PALISADE GATE
- PALISADE GATE

DRAWING PREPARED BY:
NAME: JOHN ROCKS
COMPANY: JACOBS ENGINEERING UK LTD.
ADDRESS: SECOND FLOOR, ROCHESTER BUILDING, 28 ADELAIDE STREET, BELFAST

LOCATION PLAN

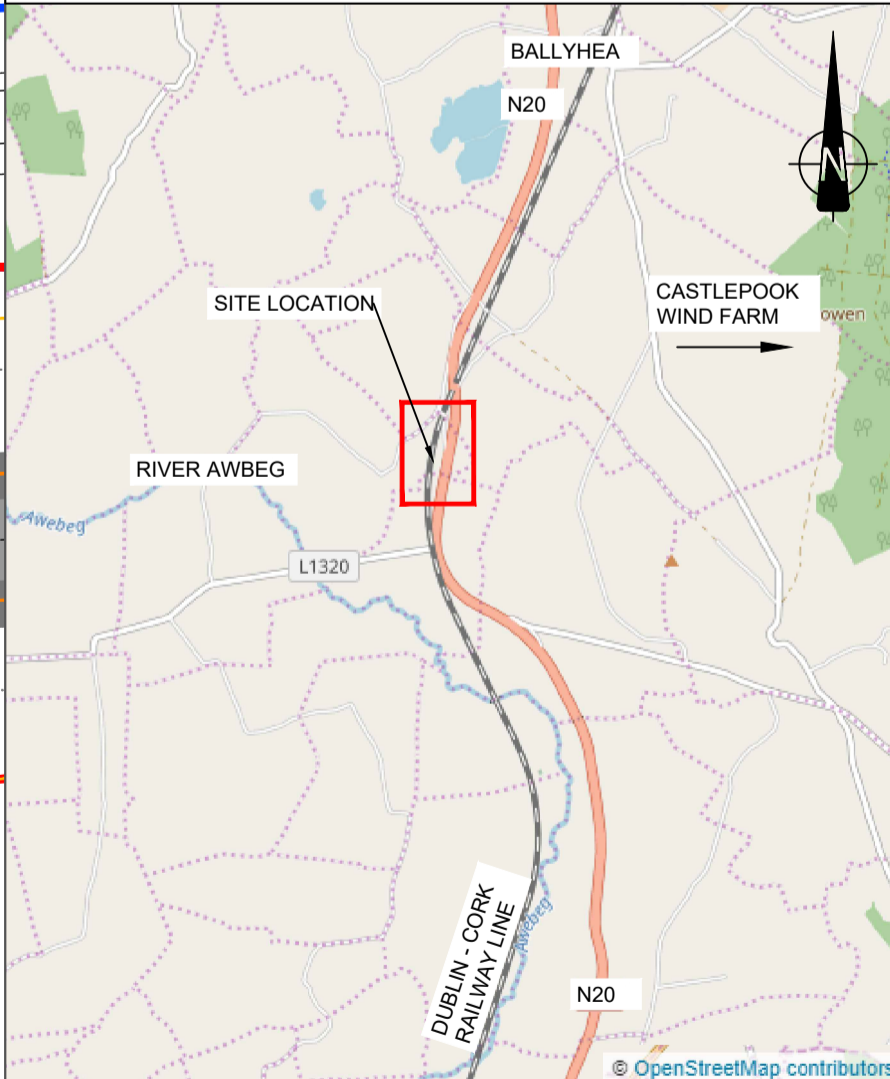

PLAN VIEW 02
 Scale (1:500)
 View Rotated 101° Clockwise

SCALE 1:500



Rev	By	Date	Description
0	JR	NOV '20	DRAFT ISSUE FOR COMMENT
1	AB	DEC '20	FINAL


Project:	CORK LINE LEVEL CROSSINGS		
Component:	RAILWAY ORDER SCHEME DRAWING		
Title:	PROPOSED SITE LAYOUT PLAN - XC215 SHINANAGH - SHEET 3 OF 5		
Design:	SK	File Name:	-
Drawn:	JR	Original scales:	PLAN 1:500 @ A1
Checked:	FMD	Date:	DEC '20

32111000-JAC-LUH-XC215-DR-CH-0004ii

© Ordnance Survey Ireland. All rights reserved. Licence number EN 0039719

FIGURE 7F XC215 - SHINANAGH

NOTES:
1. ALL DIMENSIONS ARE IN METRES UNLESS OTHERWISE STATED


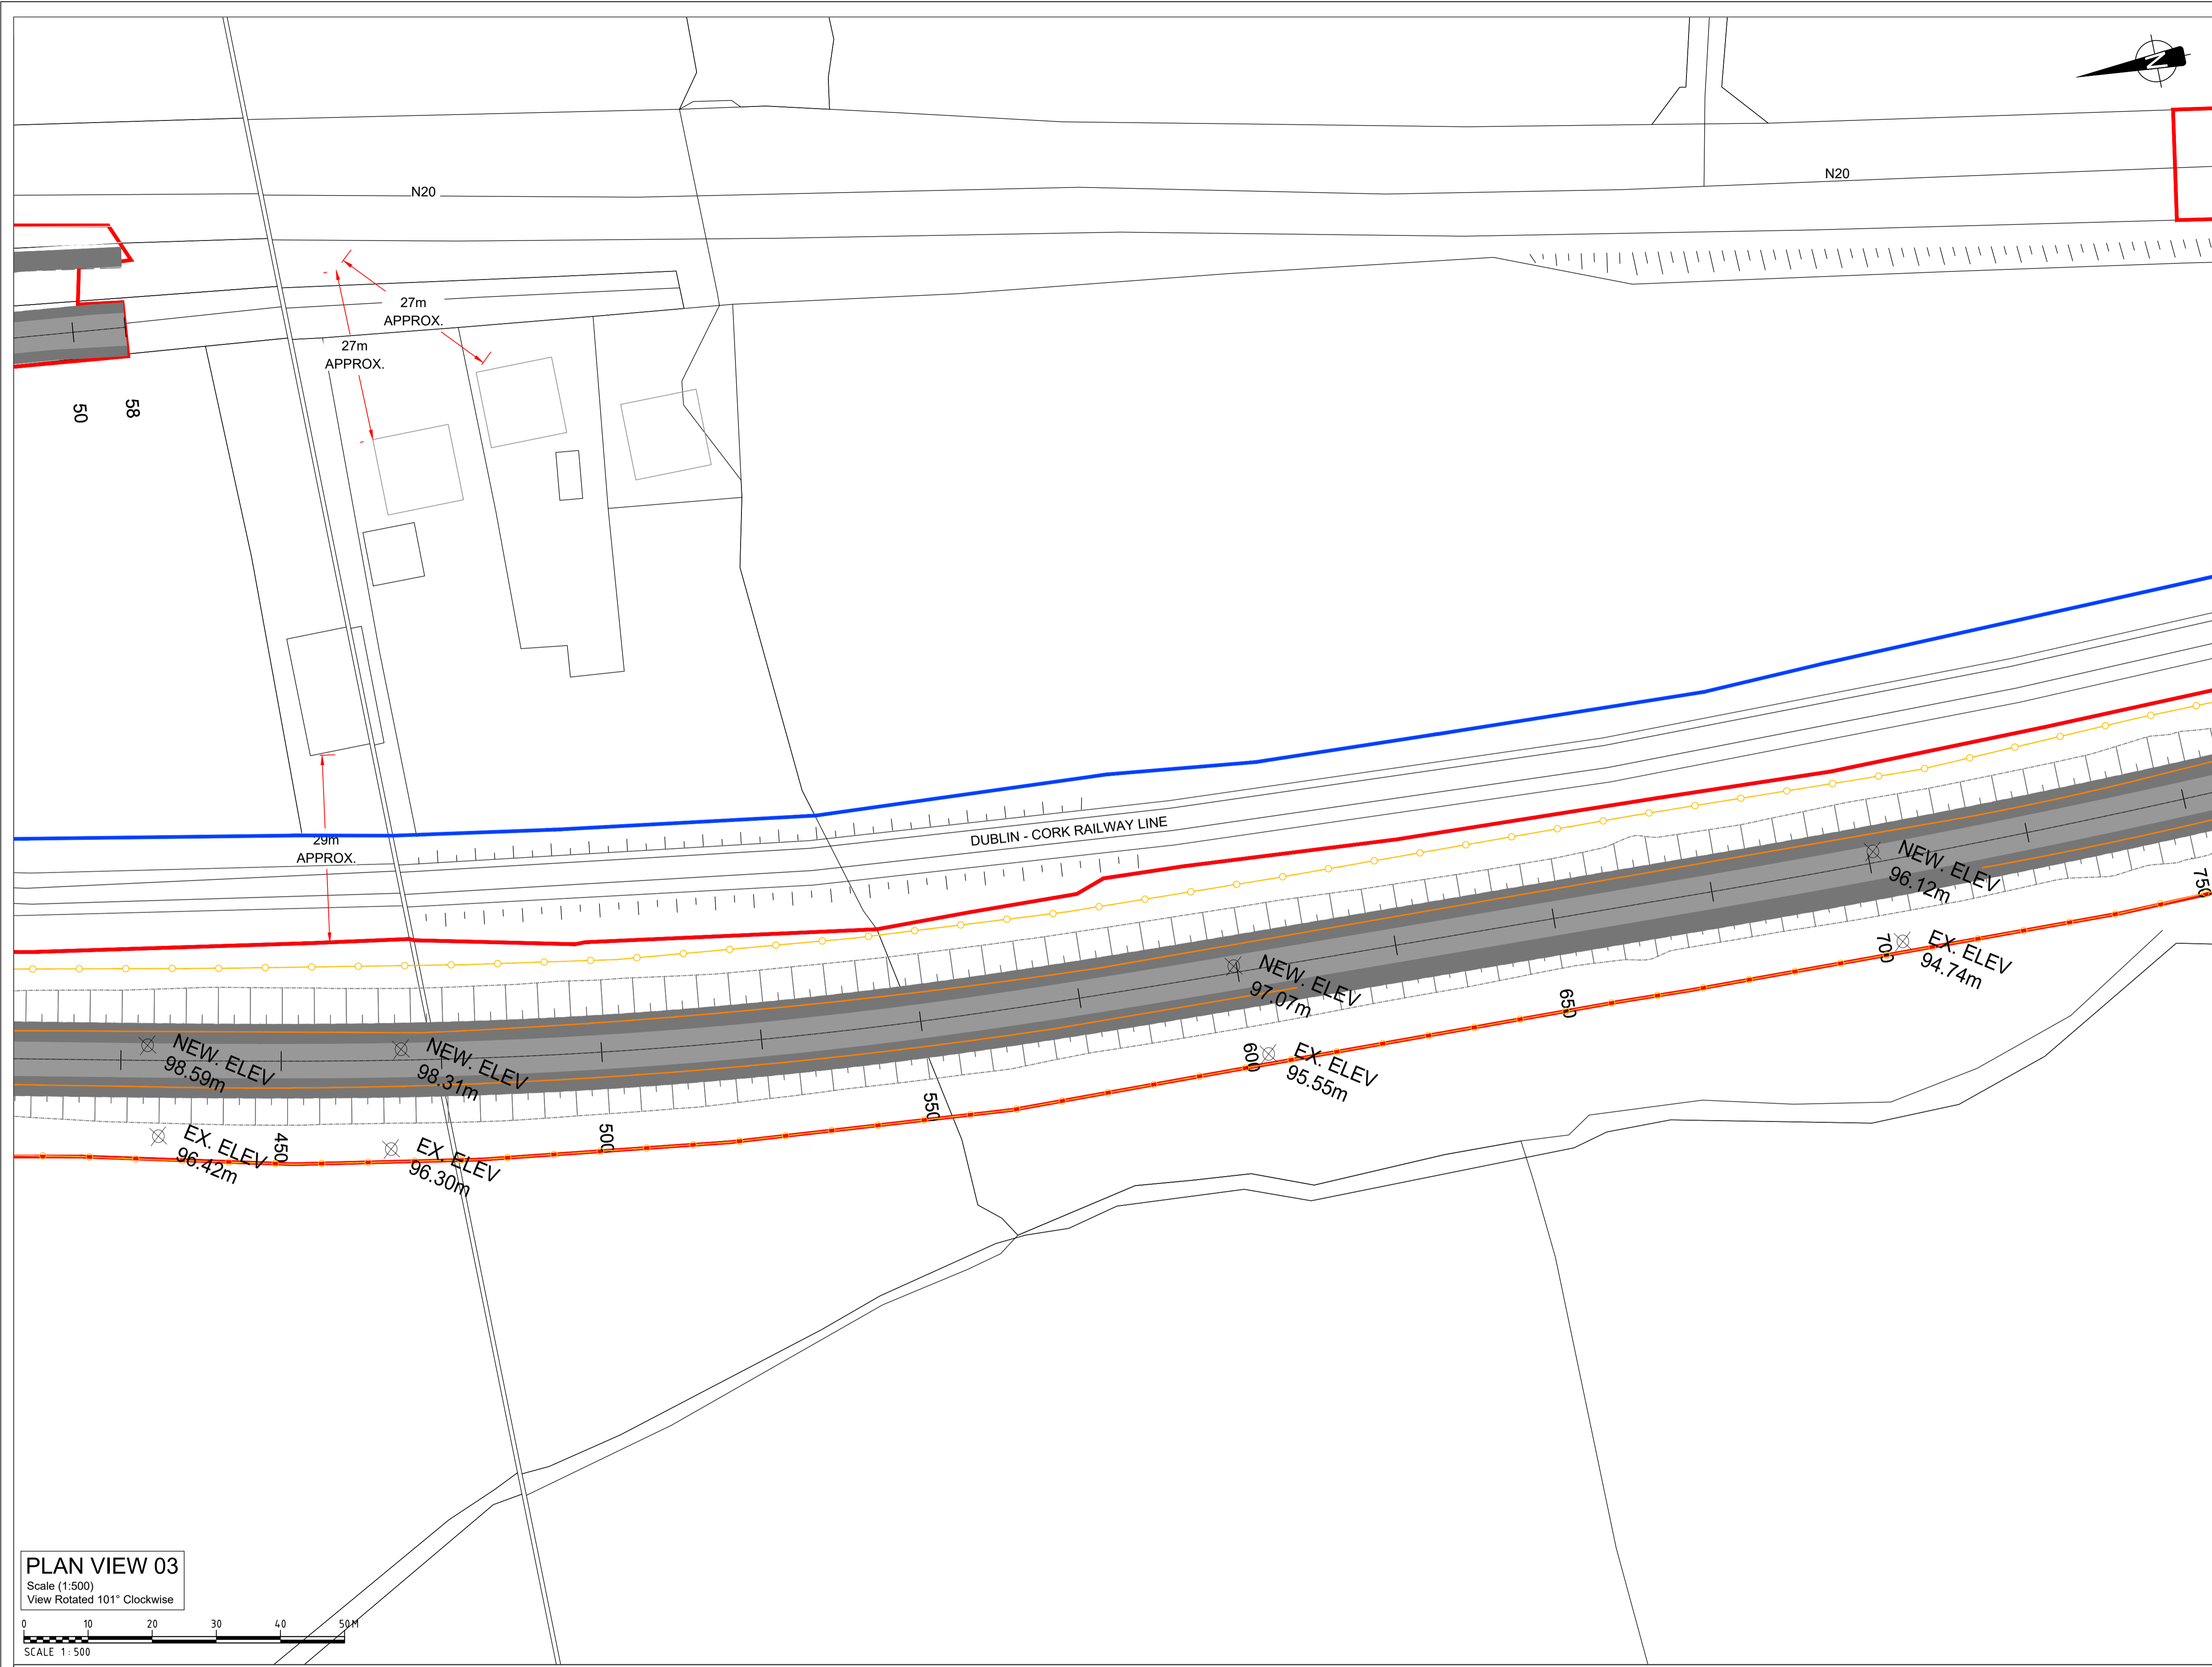


LEGEND

- PROPOSED ROAD ALIGNMENT
- PROPOSED VERGE
- PROPOSED STRUCTURE
- WAYLEAVE - RIGHT OF WAY
- RED LINE BOUNDARY
- IRISH RAIL LAND OWNERSHIP
- PROPOSED SAFETY BARRIER
- PROPOSED PEDESTRIAN GUARDRAIL
- PROPOSED FENCELINE
- PROPOSED GATE
- MASONRY WALL
- PROPOSED MASONRY WALL
- IR BARRIER
- EXISTING IR BARRIER
- PALISADE GATE
- PALISADE GATE

DRAWING PREPARED BY:
NAME: JOHN ROCKS
COMPANY: JACOBS ENGINEERING UK LTD.
ADDRESS: SECOND FLOOR, ROCHESTER BUILDING, 28 ADELAIDE STREET, BELFAST

LOCATION PLAN

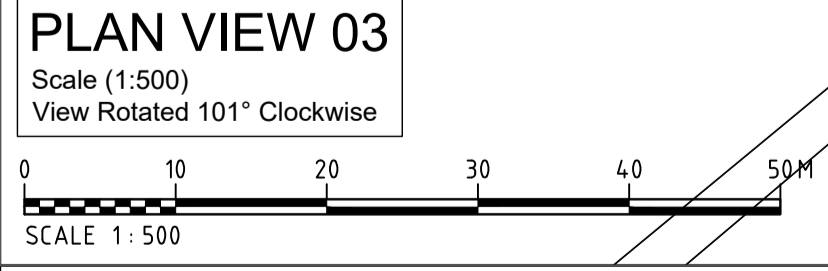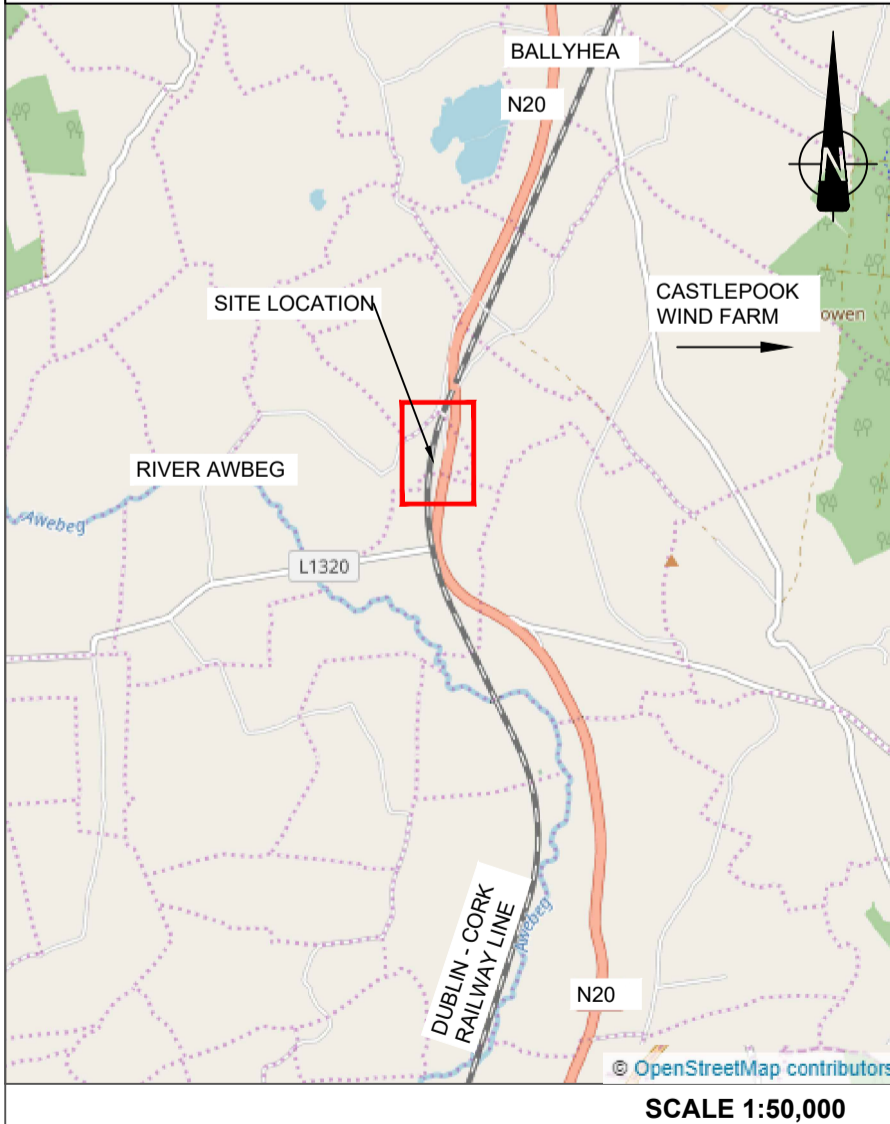

Rev	By	Date	Description
0	JR	NOV '20	DRAFT ISSUE FOR COMMENT
1	AB	DEC '20	FINAL

Project:	CORK LINE LEVEL CROSSINGS		
Component:	RAILWAY ORDER SCHEME DRAWING		
Title:	PROPOSED SITE LAYOUT PLAN - XC215 SHINANAGH - SHEET 4 OF 5		
Design:	SK	File Name:	-
Drawn:	JR	Original scales:	PLAN 1:500 @ A1
Checked:	FMD	Date:	DEC '20
Drawing No.:	32111000-JAC-LUH-XC215-DR-CH-0004iii		

© Ordnance Survey Ireland. All rights reserved. Licence number EN 0039719

FIGURE 7G XC215 - SHINANAGH

NOTES:
1. ALL DIMENSIONS ARE IN METRES UNLESS OTHERWISE STATED


EXISTING XC215 SHINANAGH LEVEL CROSSING
EXTINGUISHMENT OF PUBLIC RIGHT OF WAY

LEGEND


- PROPOSED ROAD ALIGNMENT
- PROPOSED VERGE
- PROPOSED STRUCTURE
- WAYLEAVE - RIGHT OF WAY
- RED LINE BOUNDARY
- IRISH RAIL LAND OWNERSHIP
- PROPOSED SAFETY BARRIER
- PROPOSED PEDESTRIAN GUARDRAIL
- PROPOSED FENCELINE
- PROPOSED GATE
- MASONRY WALL
- PROPOSED MASONRY WALL
- IR BARRIER
- EXISTING IR BARRIER
- PALISADE GATE
- PALISADE GATE

DRAWING PREPARED BY:
NAME: JOHN ROCKS
COMPANY: JACOBS ENGINEERING UK LTD.
ADDRESS: SECOND FLOOR, ROCHESTER BUILDING, 28 ADELAIDE STREET, BELFAST

LOCATION PLAN

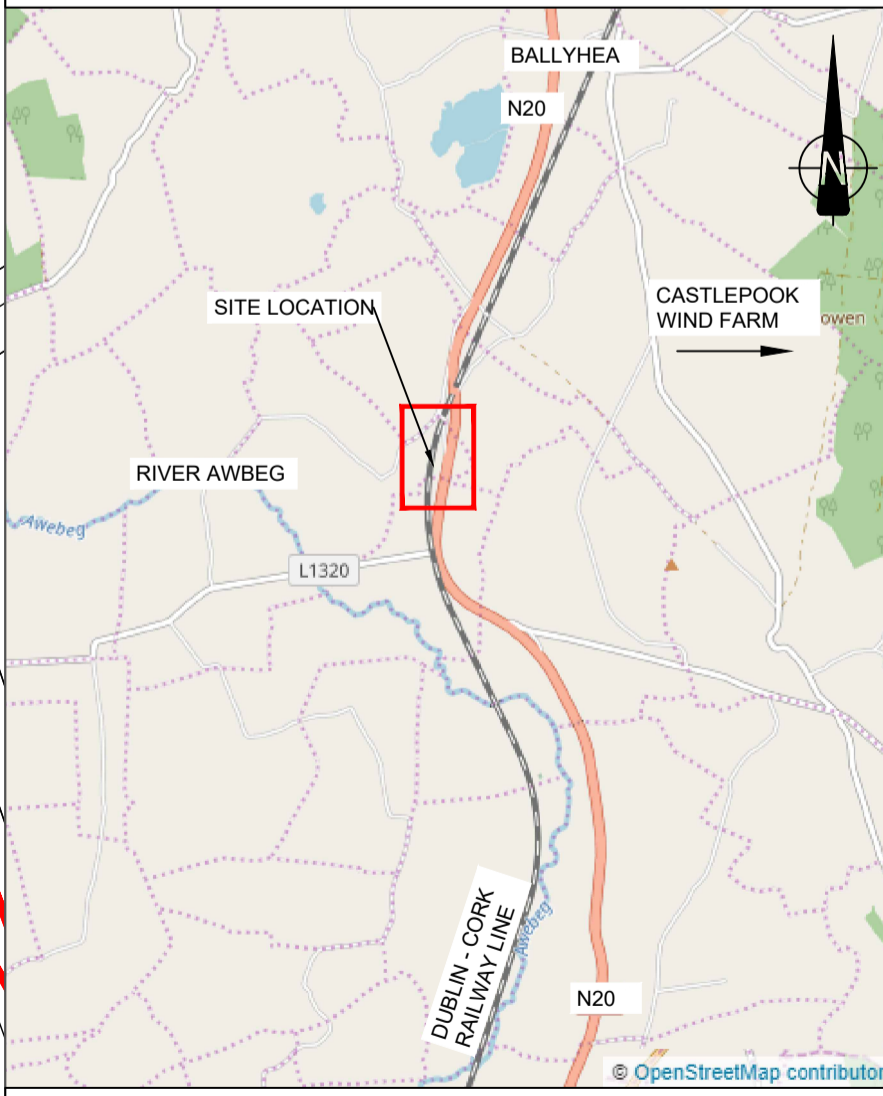

© Ordnance Survey Ireland. All rights reserved. Licence number EN 0039719

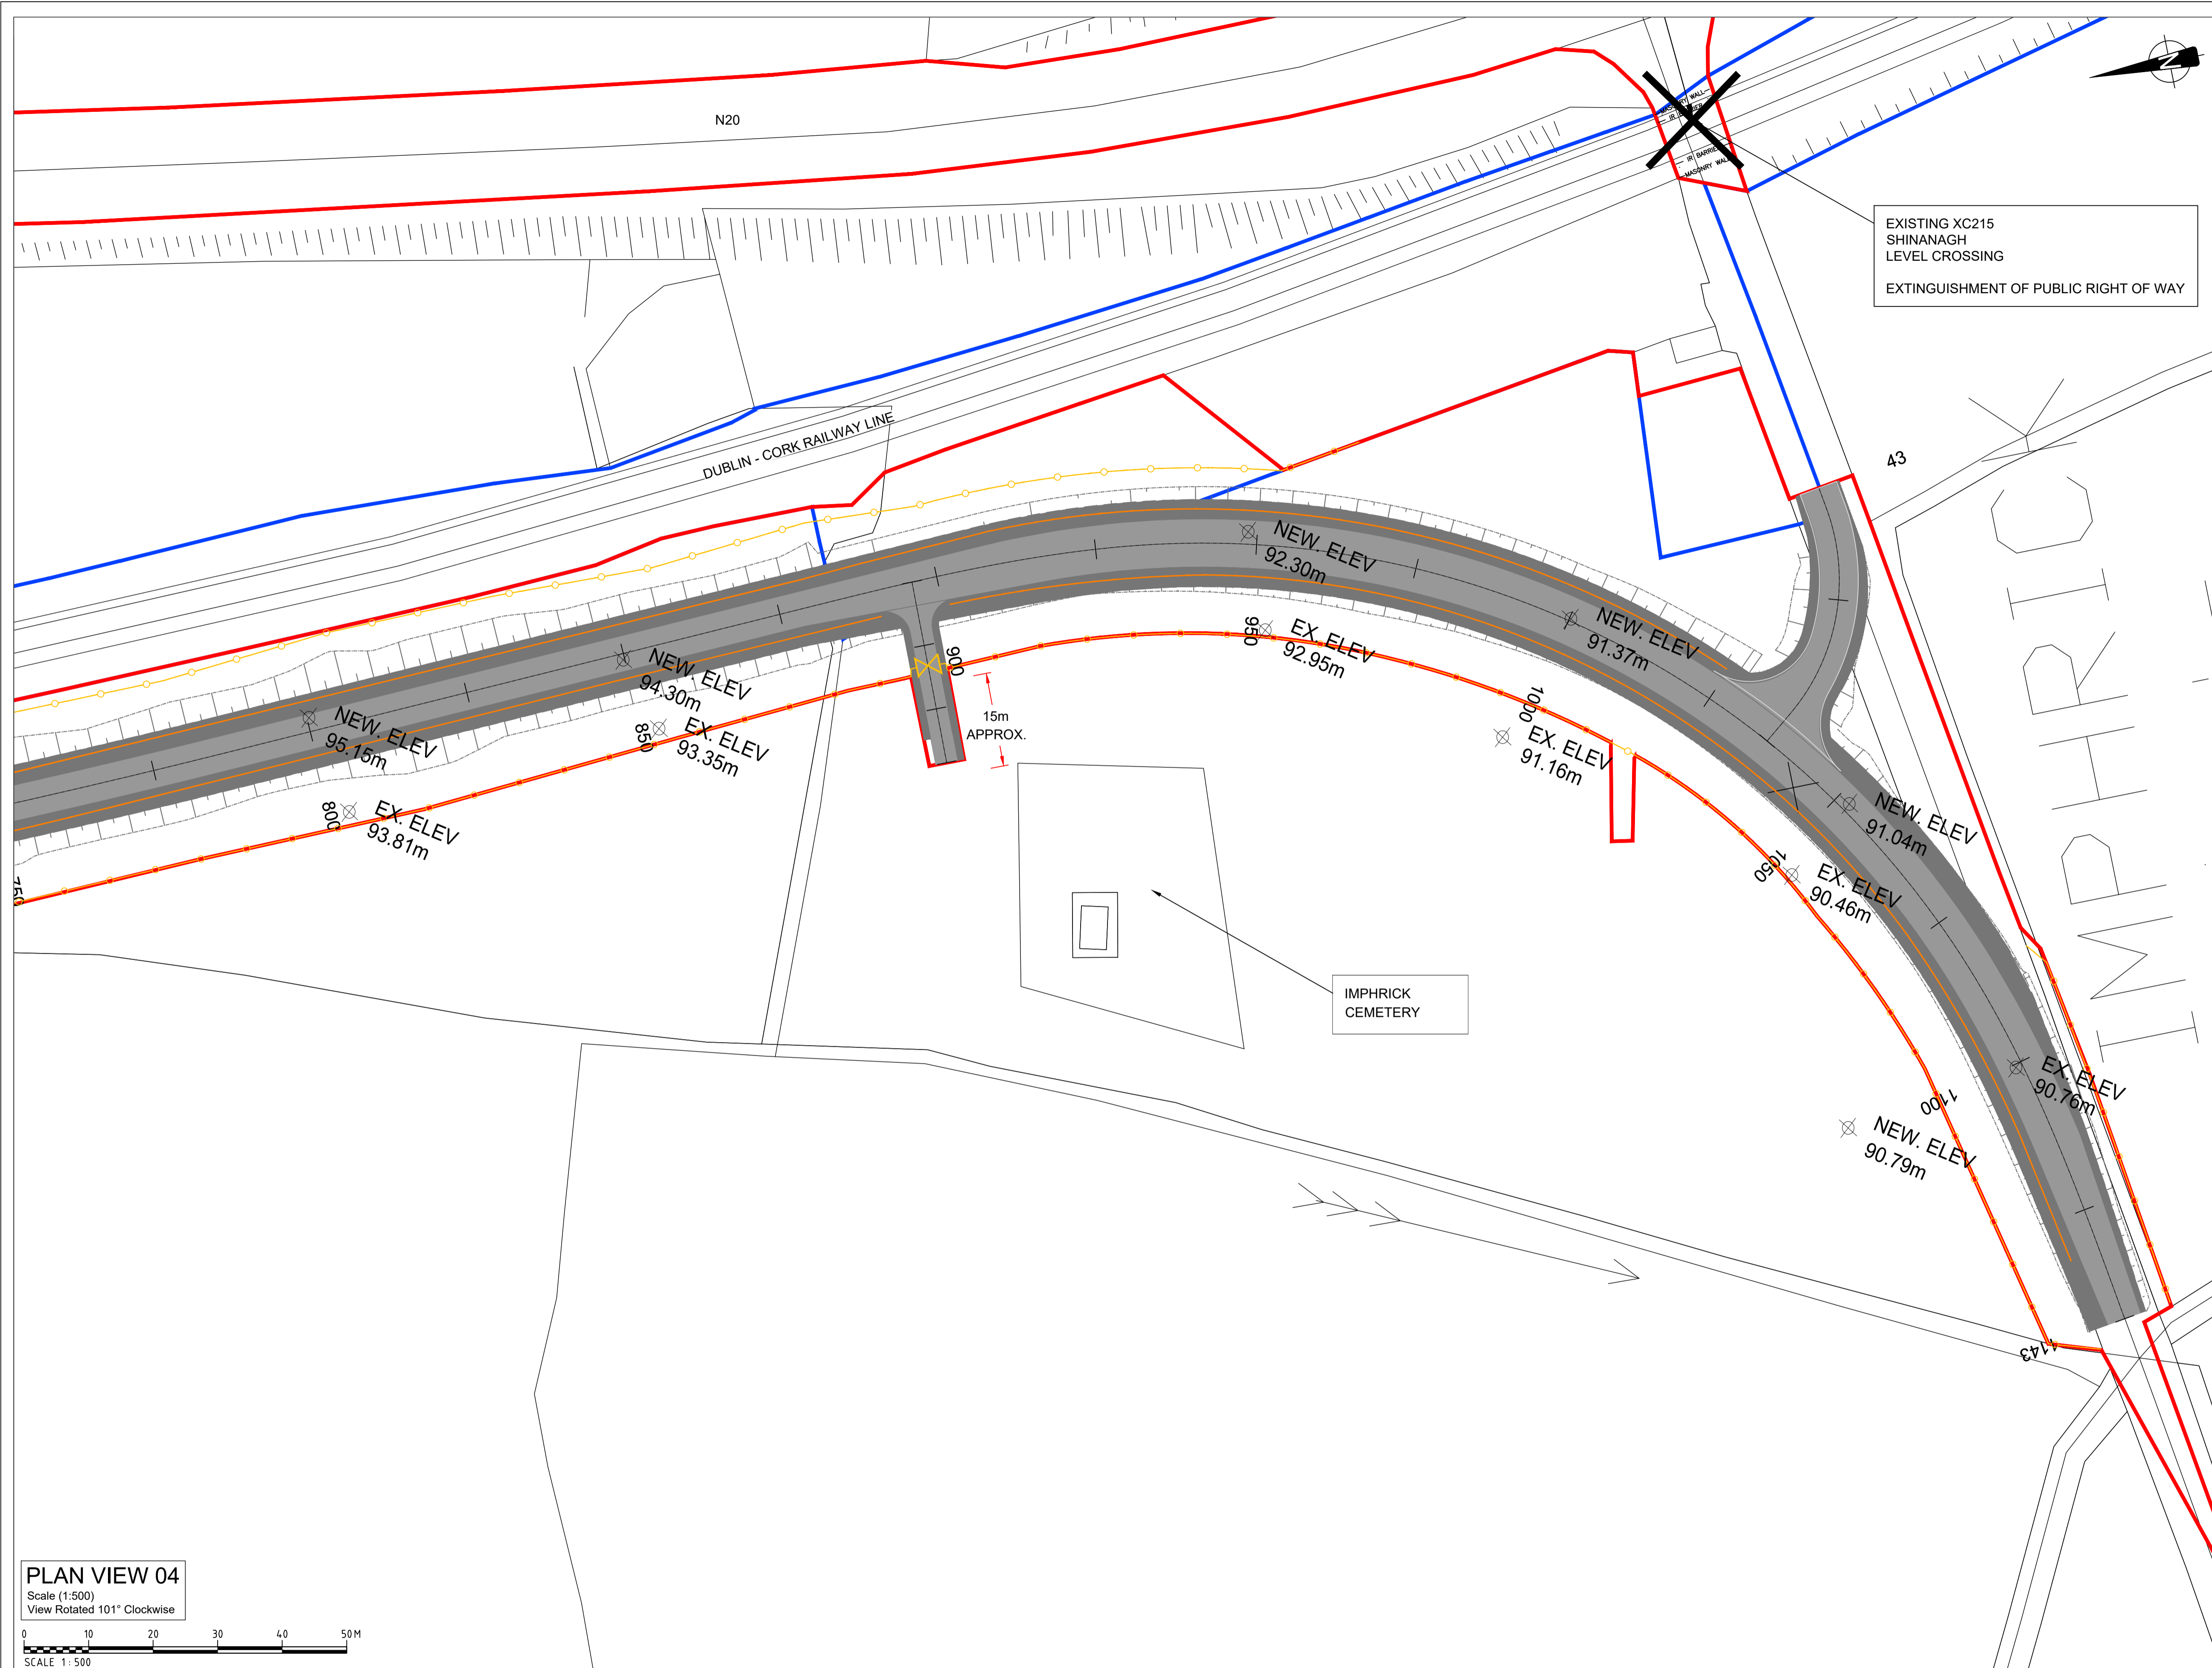

PLAN VIEW 04
Scale (1:500)
View Rotated 101° Clockwise
SCALE 1:500



Rev	By	Date	Description
0	JR	NOV '20	DRAFT ISSUE FOR COMMENT
1	AB	DEC '20	MINOR REVISIONS
2	AB	DEC '20	FINAL

Project:	CORK LINE LEVEL CROSSINGS		
Component:	RAILWAY ORDER SCHEME DRAWING		
Title:	PROPOSED SITE LAYOUT PLAN - XC215 SHINANAGH - SHEET 5 OF 5		
Designed:	SK	File Name:	-
Drawn:	JR	Original scales:	PLAN 1:500 @ A1
Checked:	FMD	Date:	DEC '20
Drawing No.:	32111000-JAC-LUH-XC215-DR-CH-0004iv		